



DEPARTMENT OF REGULATORY AND ECONOMIC RESOURCES (RER)  
BOARD AND CODE ADMINISTRATION DIVISION

## NOTICE OF ACCEPTANCE (NOA)

MIAMI-DADE COUNTY  
PRODUCT CONTROL SECTION  
11805 SW 26 Street, Room 208  
Miami, Florida 33175-2474  
T (786) 315-2590 F (786) 315-2599  
[www.miamidade.gov/economy](http://www.miamidade.gov/economy)

**DAB Door Company, Inc.**  
12195 NW 98<sup>th</sup> Avenue  
Hialeah Gardens, FL 33018

### SCOPE:

This NOA is being issued under the applicable rules and regulations governing the use of construction materials. The documentation submitted has been reviewed and accepted by Miami-Dade County RER-Product Control Section to be used in Miami Dade County and other areas where allowed by the Authority Having Jurisdiction (AHJ).

This NOA shall not be valid after the expiration date stated below. The Miami-Dade County Product Control Section (In Miami Dade County) and/or the AHJ (in areas other than Miami Dade County) reserve the right to have this product or material tested for quality assurance purposes. If this product or material fails to perform in the accepted manner, the manufacturer will incur the expense of such testing and the AHJ may immediately revoke, modify, or suspend the use of such product or material within their jurisdiction. RER reserves the right to revoke this acceptance, if it is determined by Miami-Dade County Product Control Section that this product or material fails to meet the requirements of the applicable building code.

This product is approved as described herein, and has been designed to comply with the Florida Building Code, including the High Velocity Hurricane Zone.

**DESCRIPTION:** Hurricane Master Model 824/811 Steel Sectional Garage Door up to 9'-4" Wide w/ Window Lite Option (DP +50.0, -60.0 PSF)

**APPROVAL DOCUMENT:** Drawing No. 01-09, titled "Sectional Garage Door", sheets 1 through 5 of 5, dated 02/01/2001, with last revision I dated 11/03/2014, prepared by Al-Farooq Corporation, signed and sealed by Javad Ahmad, P.E., bearing the Miami-Dade County Product Control revision stamp with the Notice of Acceptance number and expiration date by the Miami-Dade County Product Control Section.

**MISSILE IMPACT RATING:** Large and Small Missile Impact Resistant

**LABELING:** A permanent label with the manufacturer's name or logo, manufacturing address, model number, the positive and negative design pressure rating, indicate impact rated if applicable, installation instruction drawing reference number, approval number (NOA), the applicable test standards, and the statement reading 'Miami-Dade County Product Control Approved' is to be located on the door's side track, bottom angle, or inner surface of a panel.

**RENEWAL** of this NOA shall be considered after a renewal application has been filed and there has been no change in the applicable building code negatively affecting the performance of this product.

**TERMINATION** of this NOA will occur after the expiration date or if there has been a revision or change in the materials, use, and/or manufacture of the product or process. Misuse of this NOA as an endorsement of any product, for sales, advertising or any other purposes shall automatically terminate this NOA. Failure to comply with any section of this NOA shall be cause for termination and removal of NOA.

**ADVERTISEMENT:** The NOA number preceded by the words Miami-Dade County, Florida, and followed by the expiration date may be displayed in advertising literature. If any portion of the NOA is displayed, then it shall be done in its entirety.

**INSPECTION:** A copy of this entire NOA shall be provided to the user by the manufacturer or its distributors and shall be available for inspection at the job site at the request of the Building Official.

This NOA revises NOA # 12-0110.06 and consists of this page 1 and evidence pages E-1 and E-2, as well as approval document mentioned above.

The submitted documentation was reviewed by Carlos M. Utrera, P.E.



*CF*  
01/26/2015

NOA No. 14-0814.04  
Expiration Date: August 9, 2016  
Approval Date: February 5, 2015  
Page 1

NOTICE OF ACCEPTANCE: EVIDENCE SUBMITTED

**A. DRAWINGS**

1. Drawing No. **01-09**, titled "Sectional Garage Door", sheets 1 through 5 of 5, dated 02/01/2001, with last revision I dated 11/03/2014, prepared by Al-Farooq Corporation, signed and sealed by Javad Ahmad, P.E.

**B. TESTS** *"Submitted under NOA # 09-0128.04"*

1. Test reports on 1) Uniform Static Air Pressure Test, Loading per FBC TAS 202-94  
2) Large Missile Impact Test per FBC, TAS 201-94  
3) Cyclic Wind Pressure Loading per FBC, TAS 203-94  
4) Forced Entry Test, per FBC 2411 3.2.1, TAS 202-94

along with marked-up drawings and installation diagram of a DAB 824 24 GA Sectional Garage Door with Fixed Windows, prepared by Hurricane Engineering & Testing, Inc, Test Reports No. **HETI-08-2149A/B**, dated 06/27/2008, signed and sealed by Candido F. Font, P.E.

*"Submitted under NOA # 09-0128.04"*

2. Test report of Tensile Test per ASTM E 8, Report No. **HETI 08-T182**, prepared by Hurricane Engineering & Testing, Inc., dated 12/23/2008, signed and sealed by Candido F. Font, P.E.

*"Submitted under NOA # 01-0516.03"*

3. Test report of large missile impact test per PA 201 and cyclic wind pressure test per PA 203 on "Sectional Residential Garage Door", prepared by Hurricane Engineering & Testing, Inc., Report No. **HETI 01-974A**, dated 01/29/2001, signed and sealed by Hector M. Medina, P.E.
4. Test report of Uniform Static Air Pressure Test per PA 202 and Force Entry Resistance Test on "Sectional Residential Garage Door", prepared by Hurricane Engineering & Testing, Inc., Report No. **HETI 01-969**, dated 01/18/2001, signed and sealed by Hector M. Medina, P.E.
5. Test report on Salt Spray (Corrosion) Test per ASTM B 117 of a painted G-40 steel panels, prepared by Celotex Corporation, Test Report No. **258592**, dated 08/17/1998, signed by W. A. Jackson, P.E.

  
01/26/2015

Carlos M. Utrera, P.E.  
Product Control Examiner  
NOA No. 14-0814.04

Expiration Date: August 9, 2016  
Approval Date: February 5, 2015

NOTICE OF ACCEPTANCE: EVIDENCE SUBMITTED

**C. CALCULATIONS**

1. Anchor verification calculations prepared by Al-Farooq Corporation, dated 09/22/2014 and 07/24/2014, signed and sealed by Javad Ahmad, P.E.  
  
*"Submitted under NOA # 09-0128.04"*
2. Anchor verification calculations prepared by Al-Farooq Corporation, complying with F.B.C 2007, dated 12/19/2008, signed and sealed by Humayoun Farooq, P.E.

**D. QUALITY ASSURANCE**


1. Miami-Dade Department of Regulatory and Economic Resources (RER)

**E. MATERIAL CERTIFICATIONS**

1. Notice of Acceptance No. 13-0717.01, issued to SABIC Innovative Plastics, for their Lexan Sheet Products, approved on 11/28/2013 and expiring on 07/17/2018.
2. Notice of Acceptance No. 14-0311.08, issued to Insulfoam, LLC, for their Insulfoam Expanded Polystyrene Insulation, approved on 08/14/2014 and expiring on 11/29/2017.
3. Notice of Acceptance No. 11-0926.07, issued to Dyplast Products, LLC, for their Expanded Polystyrene Block Type Insulation, approved on 11/10/2011 and expiring on 01/11/2017.
4. Notice of Acceptance No. 11-0926.06, issued to Dyplast Products, LLC, for their Dyplast ISO-C1 Polyisocyanurate Insulation, approved on 11/10/2011 and expiring on 01/11/2017.
5. Notice of Acceptance No. 10-1129.04, issued to Cellofoam North America Inc, for their Expanded Polystyrene Block Insulation, approved on 02/24/2011 and expiring on 02/24/2016.  
  
*"Submitted under NOA # 05-0228.02"*
6. Test Report on Accelerated Weathering Using Xenon Arc Light Apparatus Test per ASTM G155 of "PVC Extrusion Material", prepared by Hurricane Engineering & Testing, Inc., Report No. HETI 04-A002, dated 09/27/2004, signed and sealed by Rafael E. Droz-Seda, P.E.
7. Test Reports on Tensile Test per ASTM D638 of "PVC Extrusion Material", prepared by Hurricane Engineering & Testing Inc., Report No. HETI 04-T251, dated 11/29/2004 signed and sealed by I. Ghia, P.E.
8. Test Report on Self-Ignition Temperature Test, Rate of Burn Test and Smoke Density Test of "REHAU non-foam PVC extrusion material", prepared by ETC Laboratories, Report No. 04-761-15019.0, dated 05/06/2004, signed and sealed by J. L. Doldan, P.E.


**F. STATEMENTS**

1. Statement letter of code conformance to the 5<sup>th</sup> edition (2014) FBC and of no financial interest issued by Al-Farooq Corporation, dated 05/13/2014, signed and sealed by Javad Ahmad, P.E.

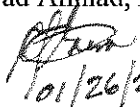  
101/26/2015  
\_\_\_\_\_  
Carlos M. Utrera, P.E.  
Product Control Examiner  
NOA No. 14-0814.04

Expiration Date: August 9, 2016  
Approval Date: February 5, 2015

DOOR HEIGHT	CONSISTS OF	
6'-6"	2 SECTIONS 18"	2 SECTIONS 21"
6'-9"	1 SECTION 18"	3 SECTIONS 21"
7'	4 SECTIONS 21"	-
7'-3"	-	-
7'-6"	5 SECTIONS 18"	-
7'-9"	4 SECTIONS 18"	1 SECTION 21"
8'	3 SECTIONS 18"	2 SECTIONS 21"
8'-3"	2 SECTIONS 18"	3 SECTIONS 21"
8'-6"	1 SECTION 18"	4 SECTIONS 21"
8'-9"	5 SECTIONS 21"	-
9'	6 SECTIONS 18"	-
9'-3"	5 SECTIONS 18"	1 SECTION 21"
9'-6"	4 SECTIONS 18"	2 SECTIONS 21"
9'-9"	3 SECTIONS 18"	3 SECTIONS 21"
10'	2 SECTIONS 18"	4 SECTIONS 21"
10'-3"	1 SECTION 18"	5 SECTIONS 21"
10'-6"	6 SECTIONS 21"	-
10'-9"	6 SECTIONS 18"	1 SECTION 21"
11'	5 SECTIONS 18"	2 SECTIONS 21"
11'-3"	4 SECTIONS 18"	3 SECTIONS 21"
11'-6"	3 SECTIONS 18"	4 SECTIONS 21"
11'-9"	2 SECTIONS 18"	5 SECTIONS 21"
12'	1 SECTIONS 18"	6 SECTIONS 21"
12'-3"	7 SECTIONS 21"	-
12'-6"	6 SECTIONS 18"	2 SECTIONS 21"
12'-9"	5 SECTIONS 18"	3 SECTIONS 21"
13'	4 SECTIONS 18"	4 SECTIONS 21"
13'-3"	3 SECTIONS 18"	5 SECTIONS 21"
13'-6"	2 SECTIONS 18"	6 SECTIONS 21"
13'-9"	1 SECTION 18"	7 SECTIONS 21"
14'	8 SECTIONS 21"	-
14'-3"	6 SECTIONS 18"	3 SECTIONS 21"
14'-6"	5 SECTIONS 18"	4 SECTIONS 21"
14'-9"	4 SECTIONS 18"	5 SECTIONS 21"
15'	3 SECTIONS 18"	6 SECTIONS 21"
15'-3"	2 SECTIONS 18"	7 SECTIONS 21"
15'-6"	1 SECTION 18"	8 SECTIONS 21"
15'-9"	9 SECTIONS 21"	-
16'	6 SECTIONS 18"	4 SECTIONS 21"

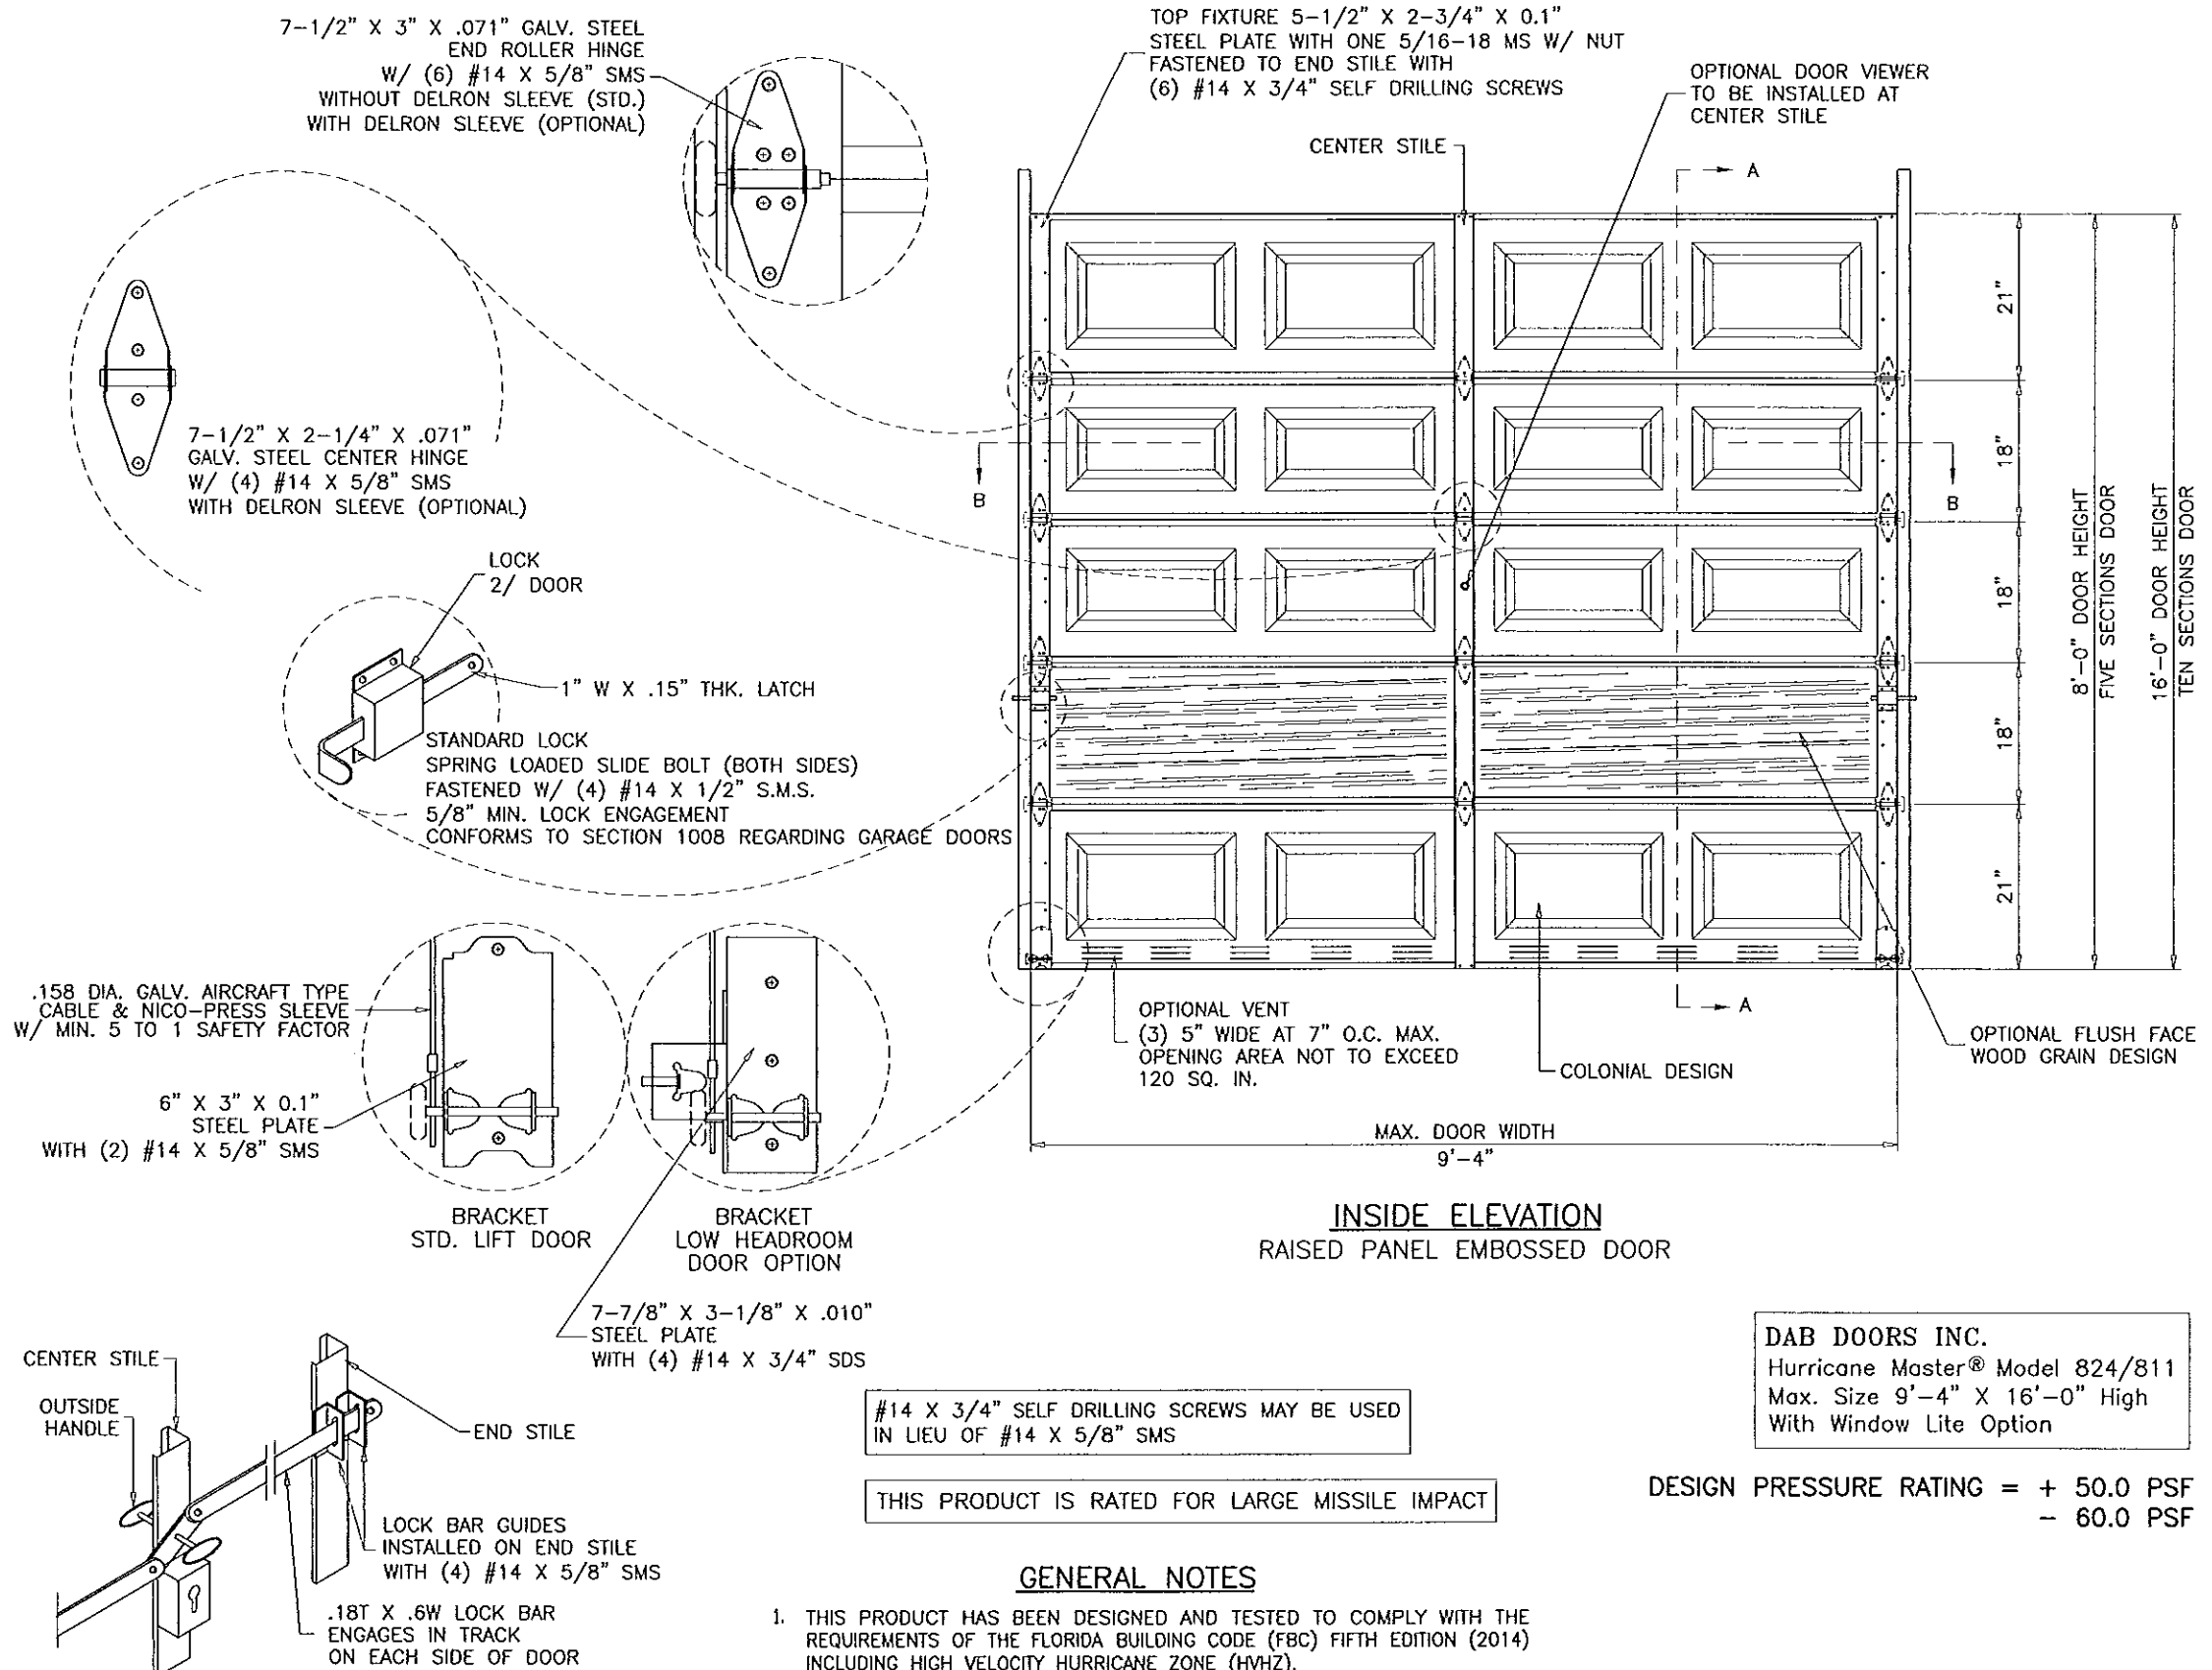

- GENERAL NOTES**
1. THIS PRODUCT HAS BEEN DESIGNED AND TESTED TO COMPLY WITH THE REQUIREMENTS OF THE FLORIDA BUILDING CODE (FBC) FIFTH EDITION (2014) INCLUDING HIGH VELOCITY HURRICANE ZONE (HVHZ).
  2. ANCHORS SHALL BE AS LISTED, SPACED AS SHOWN ON DETAILS. ANCHOR EMBEDMENT TO BASE MATERIAL SHALL BE BEYOND WALL DRESSING OR STUCCO.
  3. ALL BOLTS, NUTS AND WASHERS SHALL BE ZINC PLATED CARBON STEEL.
  4. ANCHORING OR LOADING CONDITIONS OTHER THAN THOSE SHOWN IN THESE DETAILS ARE NOT PART OF THIS APPROVAL.
  5. A LOAD DURATION INCREASE IS USED IN DESIGN OF ANCHORS INTO WOOD ONLY.

DOOR TESTED IN ACCORDANCE WITH THE REQUIREMENTS OF FLORIDA BUILDING CODE, TAS-202, TAS-201 & TAS-203 FOR HVHZ AND ASTM E1886-05/ASTM E1996-09.

Engr: JAVAD AHMAD  
CIVIL  
FLA. PE # 70592  
C.A.N. 3538  
NOV 12 2014

**PRODUCT REVISED**  
as complying with the Florida Building Code  
Acceptance No 14-0814-04  
Expiration Date 08/04/2016  
By *[Signature]*  
Miami Dade Product Control

DESIGN PRESSURE RATING = + 50.0 PSF  
- 60.0 PSF

**AL-FAROOQ CORPORATION**  
ENGINEERS & PRODUCT DEVELOPMENT  
1235 S.W. 87 AVE  
MIAMI, FLORIDA 33174  
TEL. (305) 264-8100 FAX. (305) 262-6978  
GARAGE\01-09DAB

**SECTIONAL GARAGE DOOR**  
**DAB DOORS INC.**  
12195 N.W. 98 TH. AVE.  
HIALEAH GARDENS, FL. 33018  
TEL. (305) 556 - 6624

revisions:	no	date	by	description
	F	10.13.11	UPDATED TO 2010 FBC	
	G	07.21.14	GENERAL REVISION	
	H	09.16.14	NO CHANGE THIS SHEET	
	I	11.03.14	NO CHANGE THIS SHEET	

date: 02-01-01  
scale: 1/2" = 1'-0"  
dr. by: HAMID  
chk. by:

drawing no.  
**01-09**  
sheet 1 of 5

no	date	by	description
F	10.13.11		NO CHANGE THIS SHEET
G	07.21.14		GENERAL REVISION
H	09.16.14		NO CHANGE THIS SHEET
I	11.03.14		NO CHANGE THIS SHEET

date:	02-01-01
scale:	-
dr. by:	HAMID
chk. by:	


drawing no.	01-09
sheet	2 of 5

24 GA. STEEL PANEL  
 3/16" ALUM RIVETS

FLAPS BENT OVER PANEL

1/2" PUNCHED HOLES  
 @ 4" O.C.

END STILE

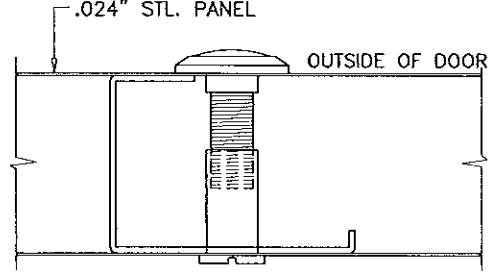

**SOLID BRASS DOOR VIEWER**  
 BY 'SCHLAGE SECURITY HARDWARE'  
 INSTALLED IN 9/16" DIA. HOLES IN CENTER STILE  
 POSITIONED AT EYE LEVEL

STEEL TRACK BRACKET FASTENED  
 TO WOOD JAMB WITH  
 5/16" X 1-5/8" LAG SCREW  
 (FULLY THREADED)  
 ONE PER BRACKET

OPTIONAL STOP MOULDING  
 BY DOOR INSTALLER

#14 X 5/8" SMS  
 6 PER HINGE

1/2" X 1-3/4" X .059" FORMED STEEL  
 GLUED TO PANEL AND SECURED TO  
 END STILE WITH 3/16" POP RIVETS @ 12" O.C.

3/4" X 2" X 2-1/2" X 18 GA. STEEL  
 END STILE, CONNECT TO PANELS WITH  
 FLAPS AND 3/16" ALUM RIVETS  
 SEE DETAIL ABOVE

1-7/8" X 2-5/8" X .045" STEEL  
 CENTER STILE, GLUED AND RIVETED  
 TO PANEL W/ (4) 3/16" RIVETS

#14 X 5/8" S.M.S.  
 4/ HINGE

POP RIVETS

EDGE  
 DISTANCE

ANCHOR TYPE A OR B  
 (1) PER BRACKET  
 SEE SHEET 3 FOR BRACKET SPACING

1/4-20 SS BOLT & NUT

7-1/2" X .071" GALV. STEEL  
 CENTER HINGE

7-1/2" X 3" X .071"  
 END ROLLER HINGE

**SECTION B-B**

**INTERIOR SIDE**

1.82" DIA. X .50" STEEL ROLLERS (STD.)  
 1.82" DIA. X .50" NYLON ROLLERS (OPTIONAL)  
 2.75" DIA. X .50" STEEL ROLLERS (OPTIONAL)  
 2.75" DIA. X .50" NYLON ROLLERS (OPTIONAL)  
 WITH 5" STEM

Engr: JAVAD AHMAD  
 CML  
 FLA. PE # 70592  
 C.A.N. 3538

**PRODUCT REVISED**  
 as complying with the Florida  
 Building Code  
 Acceptance No. 14-0846-04  
 Expiration Date 08/09/2016

By *[Signature]*  
 Miami Dade Product Control

NOV 12 2014

FOR CONNECTION OF WOOD BUCK  
 TO MASONRY SEE NOTE ON SHEET 4

SOUTHERN PINE  
 0.55 S.G.

EDGE DIST.


1 1/2" MIN.

1-3/16"

1.9" X 2.19" X 3.3" X .102"  
 STEEL TRACK BRACKETS  
 SEE SHEET 3 FOR SPACING

7/16" PUSHNUT  
 INSTALLED ON ROLLER SHAFT

STEEL TRACK  
 14 GA. X 2-1/8" X 1" (STANDARD)  
 12 GA. X 3-5/16" X 1-1/2" (OPTIONAL)  
 FASTENED TO TRACK PLATES  
 W/ 1/4-20 X 5/8" TRUSS HD.  
 SLOTTED M.S. & LOCK NUT

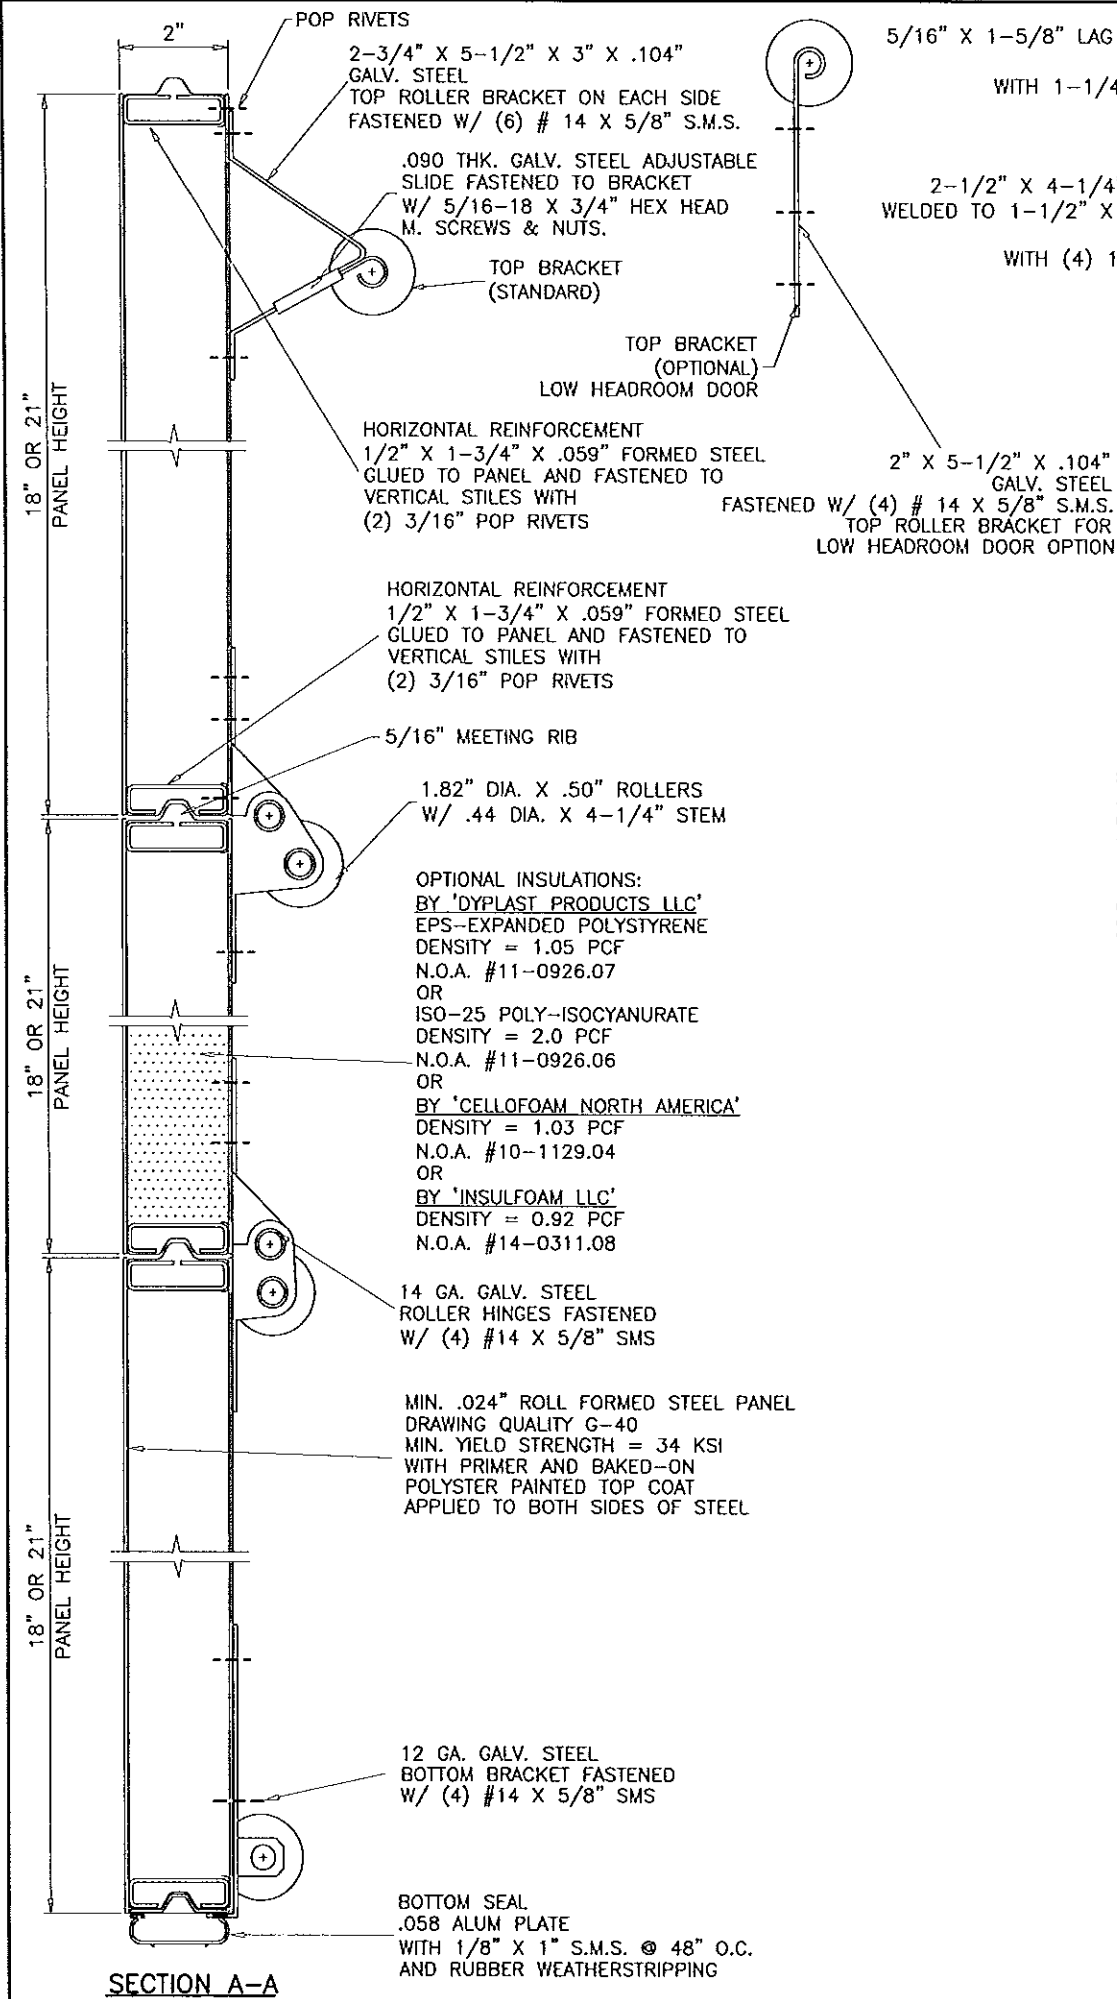

5/16" X 1-5/8" LAG SCREWS INTO WOOD OR 5/16" SLEEVE ANCHORS WITH 1-1/4" EMBED INTO MASONRY 3 PER BRACKET

2-1/2" X 4-1/4" X 13 GA. STEEL PLATES WELDED TO 1-1/2" X 1-1/2" X 14 GA. ANGLE FASTENED TO TRACK WITH (4) 1/4-20 SS. BOLT & NUTS

2" X 5-1/2" X .104" GALV. STEEL FASTENED W/ (4) # 14 X 5/8" S.M.S. TOP ROLLER BRACKET FOR LOW HEADROOM DOOR OPTION

HORIZ. TRACK SUPPORT, CENTER SUPPORT REQD. ON DOORS EXCEEDING 8 FT. IN HEIGHT

HORIZ. TRACK LENGTH = OPENING HEIGHT PLUS 12"

2 X 2 X 1/8" HORIZ. ANGLE SPOT WELDED TO HORIZ. TRACK WITH TWO WELDS AT 1-1/2" APART FIRST AT 3" O.C. REST AT 9" O.C. CONNECTED TO FLAG BRACKET ANGLE W/ 3/8-16 X 3/4" BOLT & NUT AND TO SPRING SHAFT GUIDE WITH (2) 1/4-20 X 5/8" BOLT & NUT

VERTICAL TRACK 2-1/8" X 1" X .080" SECTION A-A

OPENING HEIGHT DOOR HEIGHT

B8

B7

B6

B5

B4

B3

B2

B1

TRACK CONFIGURATION

DOOR HEIGHT	* SECTION HEIGHTS					BRACKET PLACEMENTS							
	1ST	2ND	3RD	4TH	5TH	B1	B2	B3	B4	B5	B6	B7	B8
6'-0"	18"	18"	18"	18"	N/A	1" TO 2"	11-3/4"	23"	34"	45"	56"	67"	-
6'-6"	21"	18"	18"	21"	N/A	1" TO 2"	11-3/4"	23"	34"	45"	56"	67"	-
7'-0"	21"	21"	21"	21"	N/A	1" TO 2"	11-3/4"	23"	34"	45"	56"	67"	-
7'-6"	18"	18"	18"	18"	18"	1" TO 2"	11-3/4"	23"	34"	45"	56"	67"	78-1/4"
8'-0"	21"	18"	18"	18"	21"	1" TO 2"	11-3/4"	23"	34"	45"	56"	67"	78-1/4"

\*-SECTIONS ARE NUMBERED STARTING AT THE BOTTOM FOR DOORS MORE THAN 8 FT. HIGH, USE ADDITIONAL TRACK BRACKETS AT 10" O.C.

1.9" X 2.19" X 3.3" X .090" STEEL TRACK BRACKETS 2-3/16" HIGH CONNECTED TO TRACK WITH (1) 1/4" BOLTS & NUTS.

VERTICAL LIFT

HIGH LIFT

STANDARD LIFT

LOW HEADROOM DOUBLE TRACK

AVAILABLE TRACK OPTIONS

Engr: JAVAD AHMAD  
CIVIL  
FLA. PE # 70592  
C.A.N. 3538

PRODUCT REVISED  
as complying with the Florida Building Code  
Acceptance No. 14-0814.04  
Expiration Date 08/09/2016  
By: *[Signature]*  
Miami Door Product Control

**AL-FAROOQ CORPORATION**  
ENGINEERS & PRODUCT DEVELOPMENT  
1235 S.W. 87 AVE  
MIAMI, FLORIDA 33174  
TEL (305) 264-8100 FAX (305) 262-6978  
GARAGE\01-09DAB


SECTIONAL GARAGE DOOR  
**DAB DOORS INC.**  
12195 N.W. 98 TH. AVE.  
HIALEAH GARDENS, FL. 33018  
TEL (305) 556 - 6624

revisions:	no	date	by	description
	F	10.13.11		NO CHANGE THIS SHEET
	G	07.21.14		GENERAL REVISION
	H	09.16.14		FOAM NDA REV.
	I	11.03.14		NO CHANGE THIS SHEET

date: 02-01-01  
scale: -  
dr. by: HAMID  
chk. by:

drawing no.  
**01-09**

sheet 3 of 5

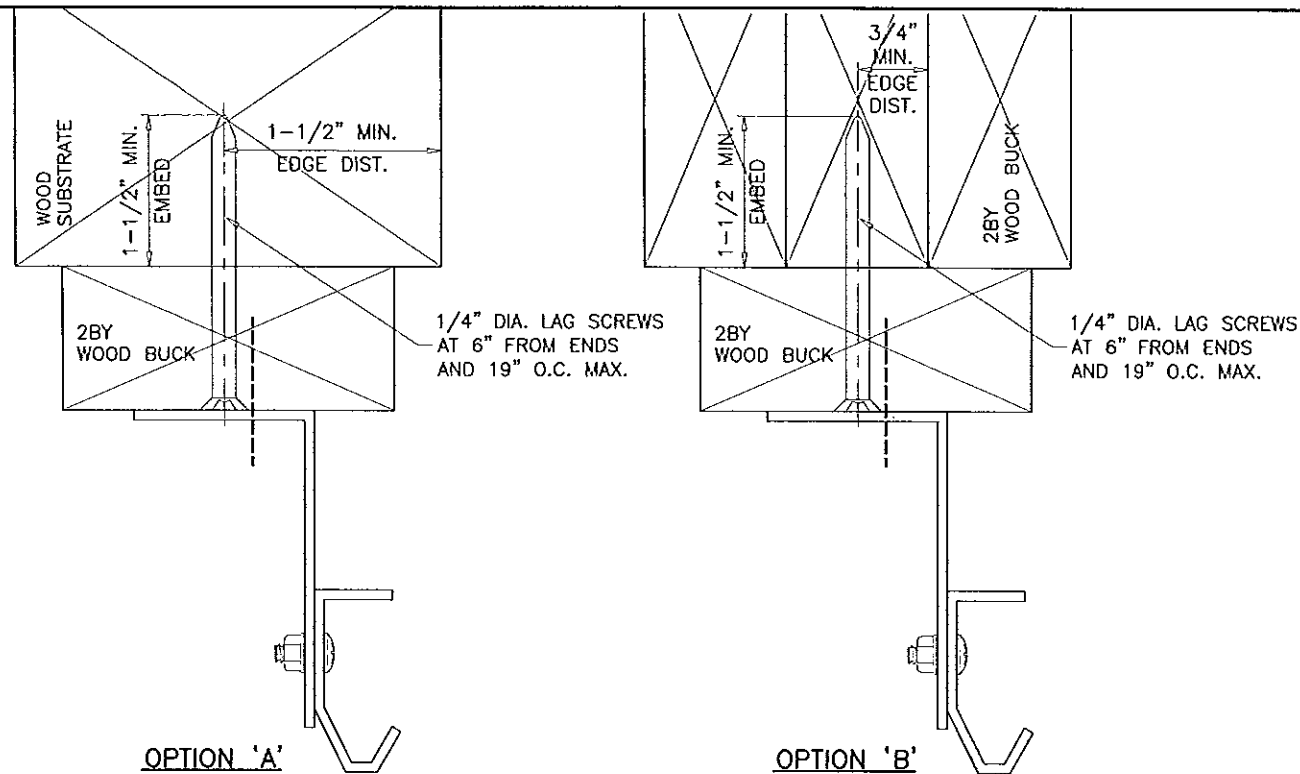

### WOOD BUCK CONNECTION TO WOOD SUBSTRATE (WOOD SPECIFIC GRAVITY SG=0.55 MIN.)

THE INSTALLATION METHODS SHOWN ABOVE SHOWS 2X6 SYP WOOD BUCK ATTACHMENT TO WOOD STRUCTURES. IF THESE METHODS ARE FOLLOWED NO ADDITIONAL CALCULATIONS/DESIGN WILL BE REQUIRED FOR DESIGN OF GARAGE DOOR ANCHORAGE. FOR DOOR REPLACEMENT APPLICATIONS WITH NO ENGINEER OF RECORD, INSTALLATION MAY BE VERIFIED AND APPROVED BY THE BUILDING OFFICIAL UPON INSPECTION.

### WOOD BUCK CONNECTION TO MASONRY

PRESSURE TREATED 2X6 SYP WOOD JAMBS WHICH SHALL BE ANCHORED TO GROUTED REINFORCED MASONRY BLOCK WALL OR CONC. COLUMN WITH

1/4" ULTRACON BY 'ELCO' WITH SPACING OF 16" O.C. INTO GROUT FILLED BLOCK WALL, WITH 2-1/4" MIN. EMBED 16" O.C. INTO 3000 PSI CONCRETE, WITH 1-3/4" MIN. EMBED 2-1/2" MIN. EDGE DISTANCE

1/4" TAPPER BY 'POWERS' WITH SPACING OF 14" O.C. INTO GROUT FILLED BLOCK WALL, WITH 1-1/2" MIN. EMBED 16" O.C. INTO 3000 PSI CONCRETE, WITH 1-3/4" MIN. EMBED 3" MIN. EDGE DISTANCE

3/8" CONFLX BY 'ELCO' OR 3/8" LDT BY 'ITW' WITH SPACING OF 24" O.C. INTO 3000 PSI CONCRETE, WITH 2-1/2" MIN. EMBED 2" MIN. EDGE DISTANCE


3/8" HLC SLEEVE BY 'HILTI' WITH SPACING OF 8" O.C. INTO GROUT FILLED BLOCK WALL, WITH 1-1/4" MIN. EMBED, 4" MIN. EDGE DIST. 18" O.C. INTO 3000 PSI CONCRETE, WITH 1-1/4" MIN. EMBED AND 2-1/2" MIN. EDGE DISTANCE

### PREPARATION OF JAMBS BY OTHERS

FOR NEW CONSTRUCTION ENGINEER OF RECORD OR ARCHITECT TO VERIFY ADEQUACY OF SUPPORTING STRUCTURE TO SUPPORT LOADS IMPOSED BY DOOR SYSTEM.

FOR DOOR REPLACEMENT IN RETROFIT BUILDINGS WITH NO ENGINEER OF RECORD, DOOR INSTALLATION MAY BE REVIEWED AND APPROVED BY BUILDING OFFICIAL UPON INSPECTION.

MAXIMUM EXTERIOR(+) LOAD PER JAMB = (9.33' X 50 PSF)/2 = 233.3 Lbs per Ft.  
MAXIMUM INTERIOR(-) LOAD PER JAMB = (9.33' X 60 PSF)/2 = 279.9 Lbs per Ft.

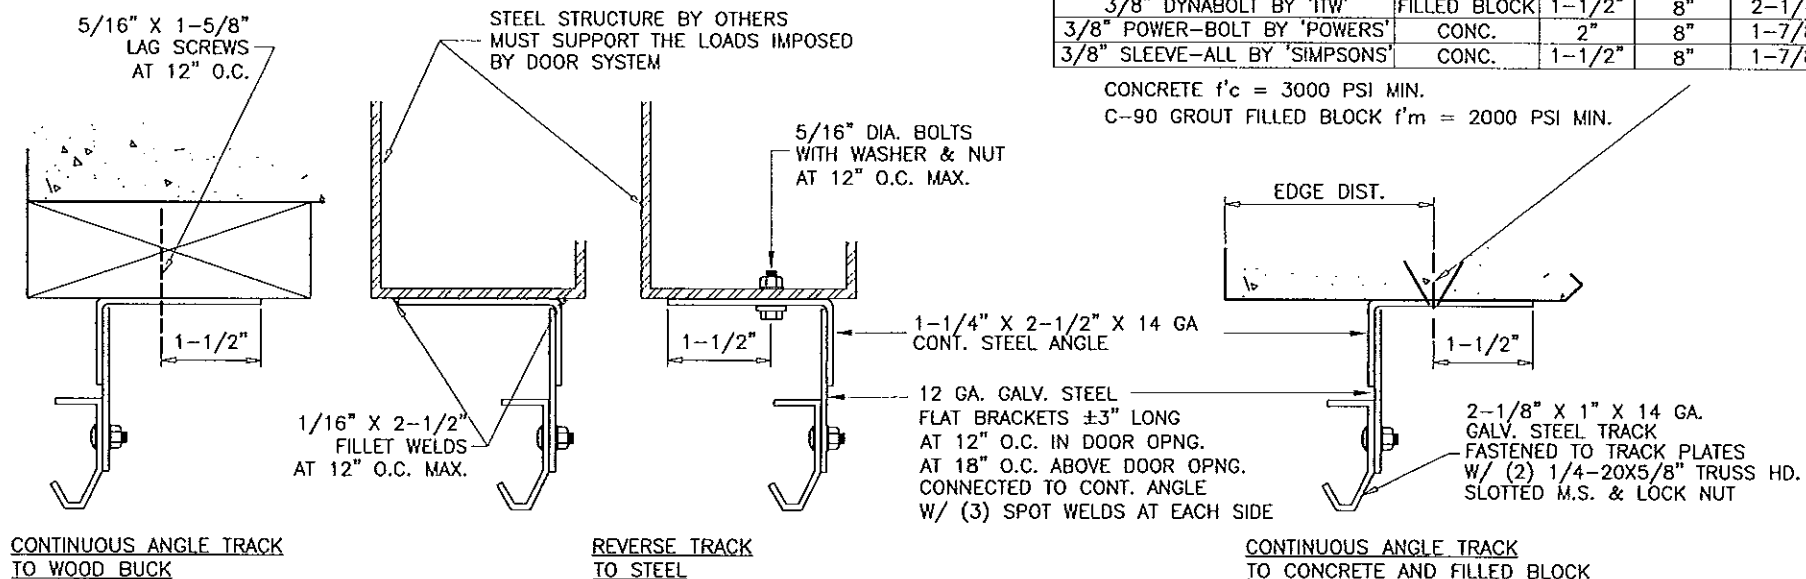

### ALTERNATE TRACK INSTALLATION

ANCHOR SPACING				
ANCHORS	STRUCTURE	EMBED	SPACING	EDGE DIST.
3/8" HLC SLEEVE BY 'HILTI'	CONC.	1-1/4"	8"	1-5/8"
3/8" HLC SLEEVE BY 'HILTI'	FILLED BLOCK	1-1/4"	8"	4"
3/8" DYNABOLT BY 'ITW'	CONC.	1-1/2"	8"	2"
3/8" DYNABOLT BY 'ITW'	FILLED BLOCK	1-1/2"	8"	2-1/4"
3/8" POWER-BOLT BY 'POWERS'	CONC.	2"	8"	1-7/8"
3/8" SLEEVE-ALL BY 'SIMPSON'S'	CONC.	1-1/2"	8"	1-7/8"

CONCRETE  $f'_c$  = 3000 PSI MIN.

C-90 GROUT FILLED BLOCK  $f'_m$  = 2000 PSI MIN.

**AL-FAROOQ CORPORATION**  
ENGINEERS & PRODUCT DEVELOPMENT  
1235 S.W. 87 AVE  
MIAMI, FLORIDA 33174  
TEL. (305) 264-8100 FAX. (305) 262-6978

afC

01-09DAB

---

**SECTIONAL GARAGE DOOR**

**DAB DOORS INC.**  
12195 N.W. 98 TH. AVE.  
HIALEAH GARDENS, FL. 33018  
TEL. (305) 556 - 6624

revisions:

no	date	by	description
F	10.13.11		NO CHANGE THIS SHEET
G	07.21.14		GENERAL REVISION
H	09.16.14		ANCHORS REVISED
I	11.03.14		REV. PER RER COMMENTS


---

date: 02-01-01  
scale: -  
dr. by: HAMID  
chk. by:


drawing no.  
**01-09**  
sheet 4 of 5

Engr: JAVAD AHMAD  
CIVIL  
FLA. PE # 70592  
C.A.N. 3538  
NOV 18 2014


**PRODUCT REVISED**  
as complying with the Florida  
Building Code  
Acceptance No. 14-0214-04  
Expiration Date 12/09/2016  
By *[Signature]*  
Miami Dade Product Control

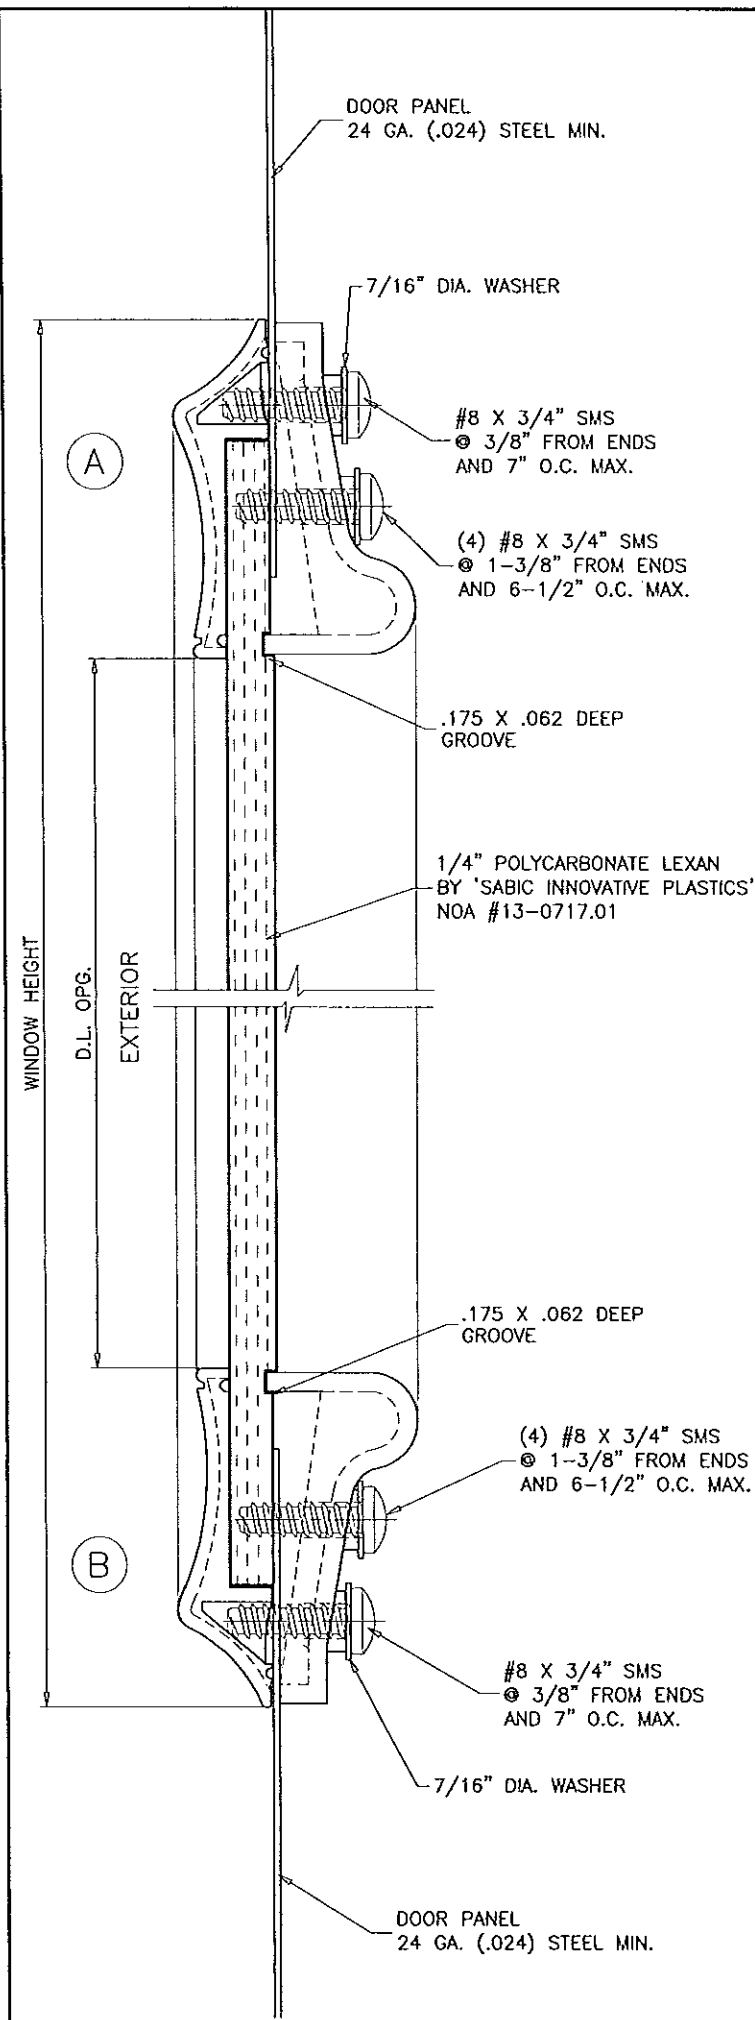



\* PLASTIC COMPLIES WITH  
CHAPTER 26 OF FBC  
SEE EVIDENCE PAGE

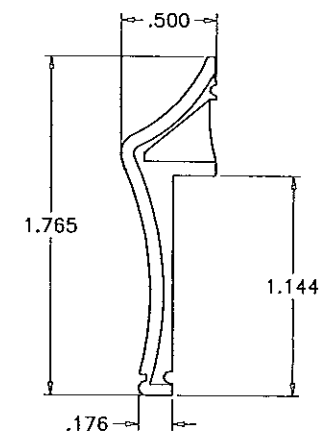

\* **EXTERIOR FRAME**  
RIGID PVC ONE PIECE INJECTION

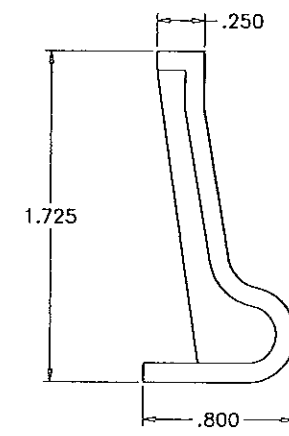

\* **INTERIOR FRAME**  
RIGID PVC ONE PIECE INJECTION

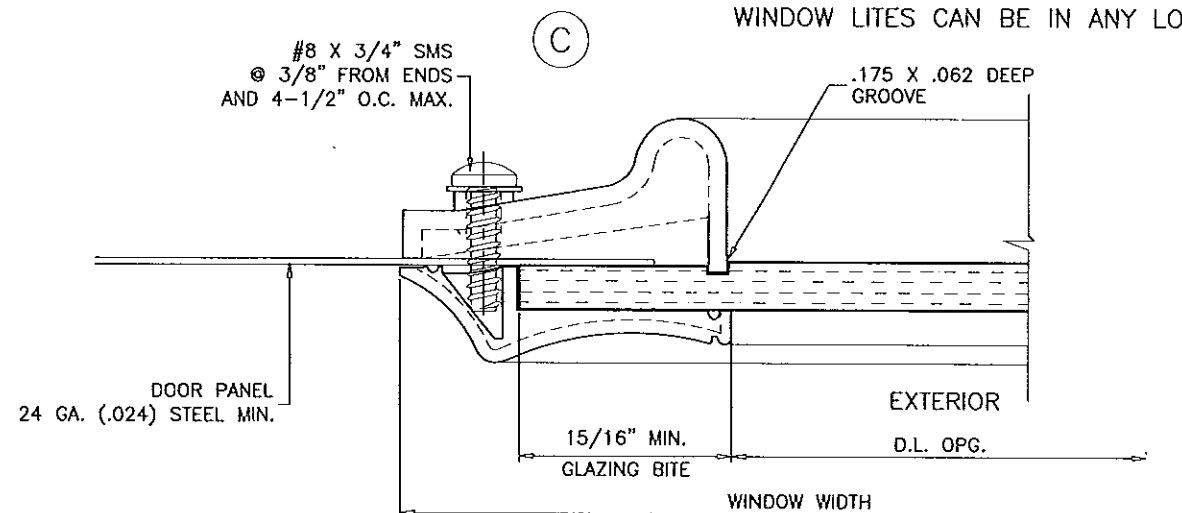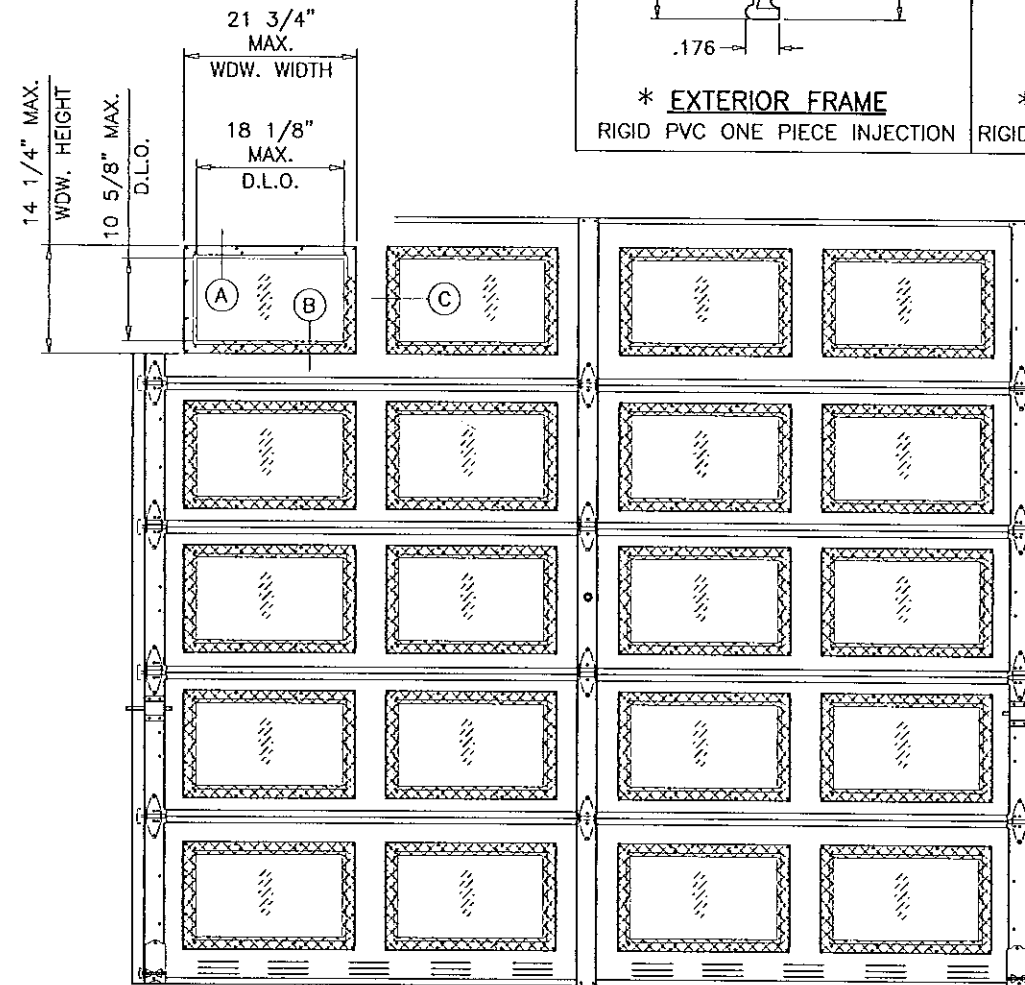

Engr: JAVAD AHMAD  
CIVIL  
FLA. PE # 70592  
C.A.N. 3538

NOV 12 2014

**PRODUCT REVISED**  
as complying with the Florida  
Building Code  
Acceptance No. 14-0814.04  
Expiration Date 08/04/2016

By: *[Signature]*  
Miami Dade Product Control

**AL-FAROOQ CORPORATION**  
ENGINEERS & PRODUCT DEVELOPMENT  
1235 S.W. 87 AVE  
MIAMI, FLORIDA 33174  
TEL (305) 264-8100 FAX (305) 262-6978  
GARAGE 01-09DAB

**SECTIONAL GARAGE DOOR**  
**DAB DOORS INC.**  
12195 N.W. 98 TH. AVE.  
HIALEAH GARDENS, FL. 33018  
TEL. (305) 556 - 6624

revisions:		description
no	date	by
F	10.13.11	NO CHANGE THIS SHEET
G	07.21.14	GENERAL REVISION
H	09.16.14	NO CHANGE THIS SHEET
I	11.03.14	REV. PER PER COMMENTS

date:	02-01-01
scale:	-
dr. by:	HAMID
chk. by:	

drawing no.	01-09
sheet	5 of 5